


DO NOT SCALE – IF IN DOUBT ASK

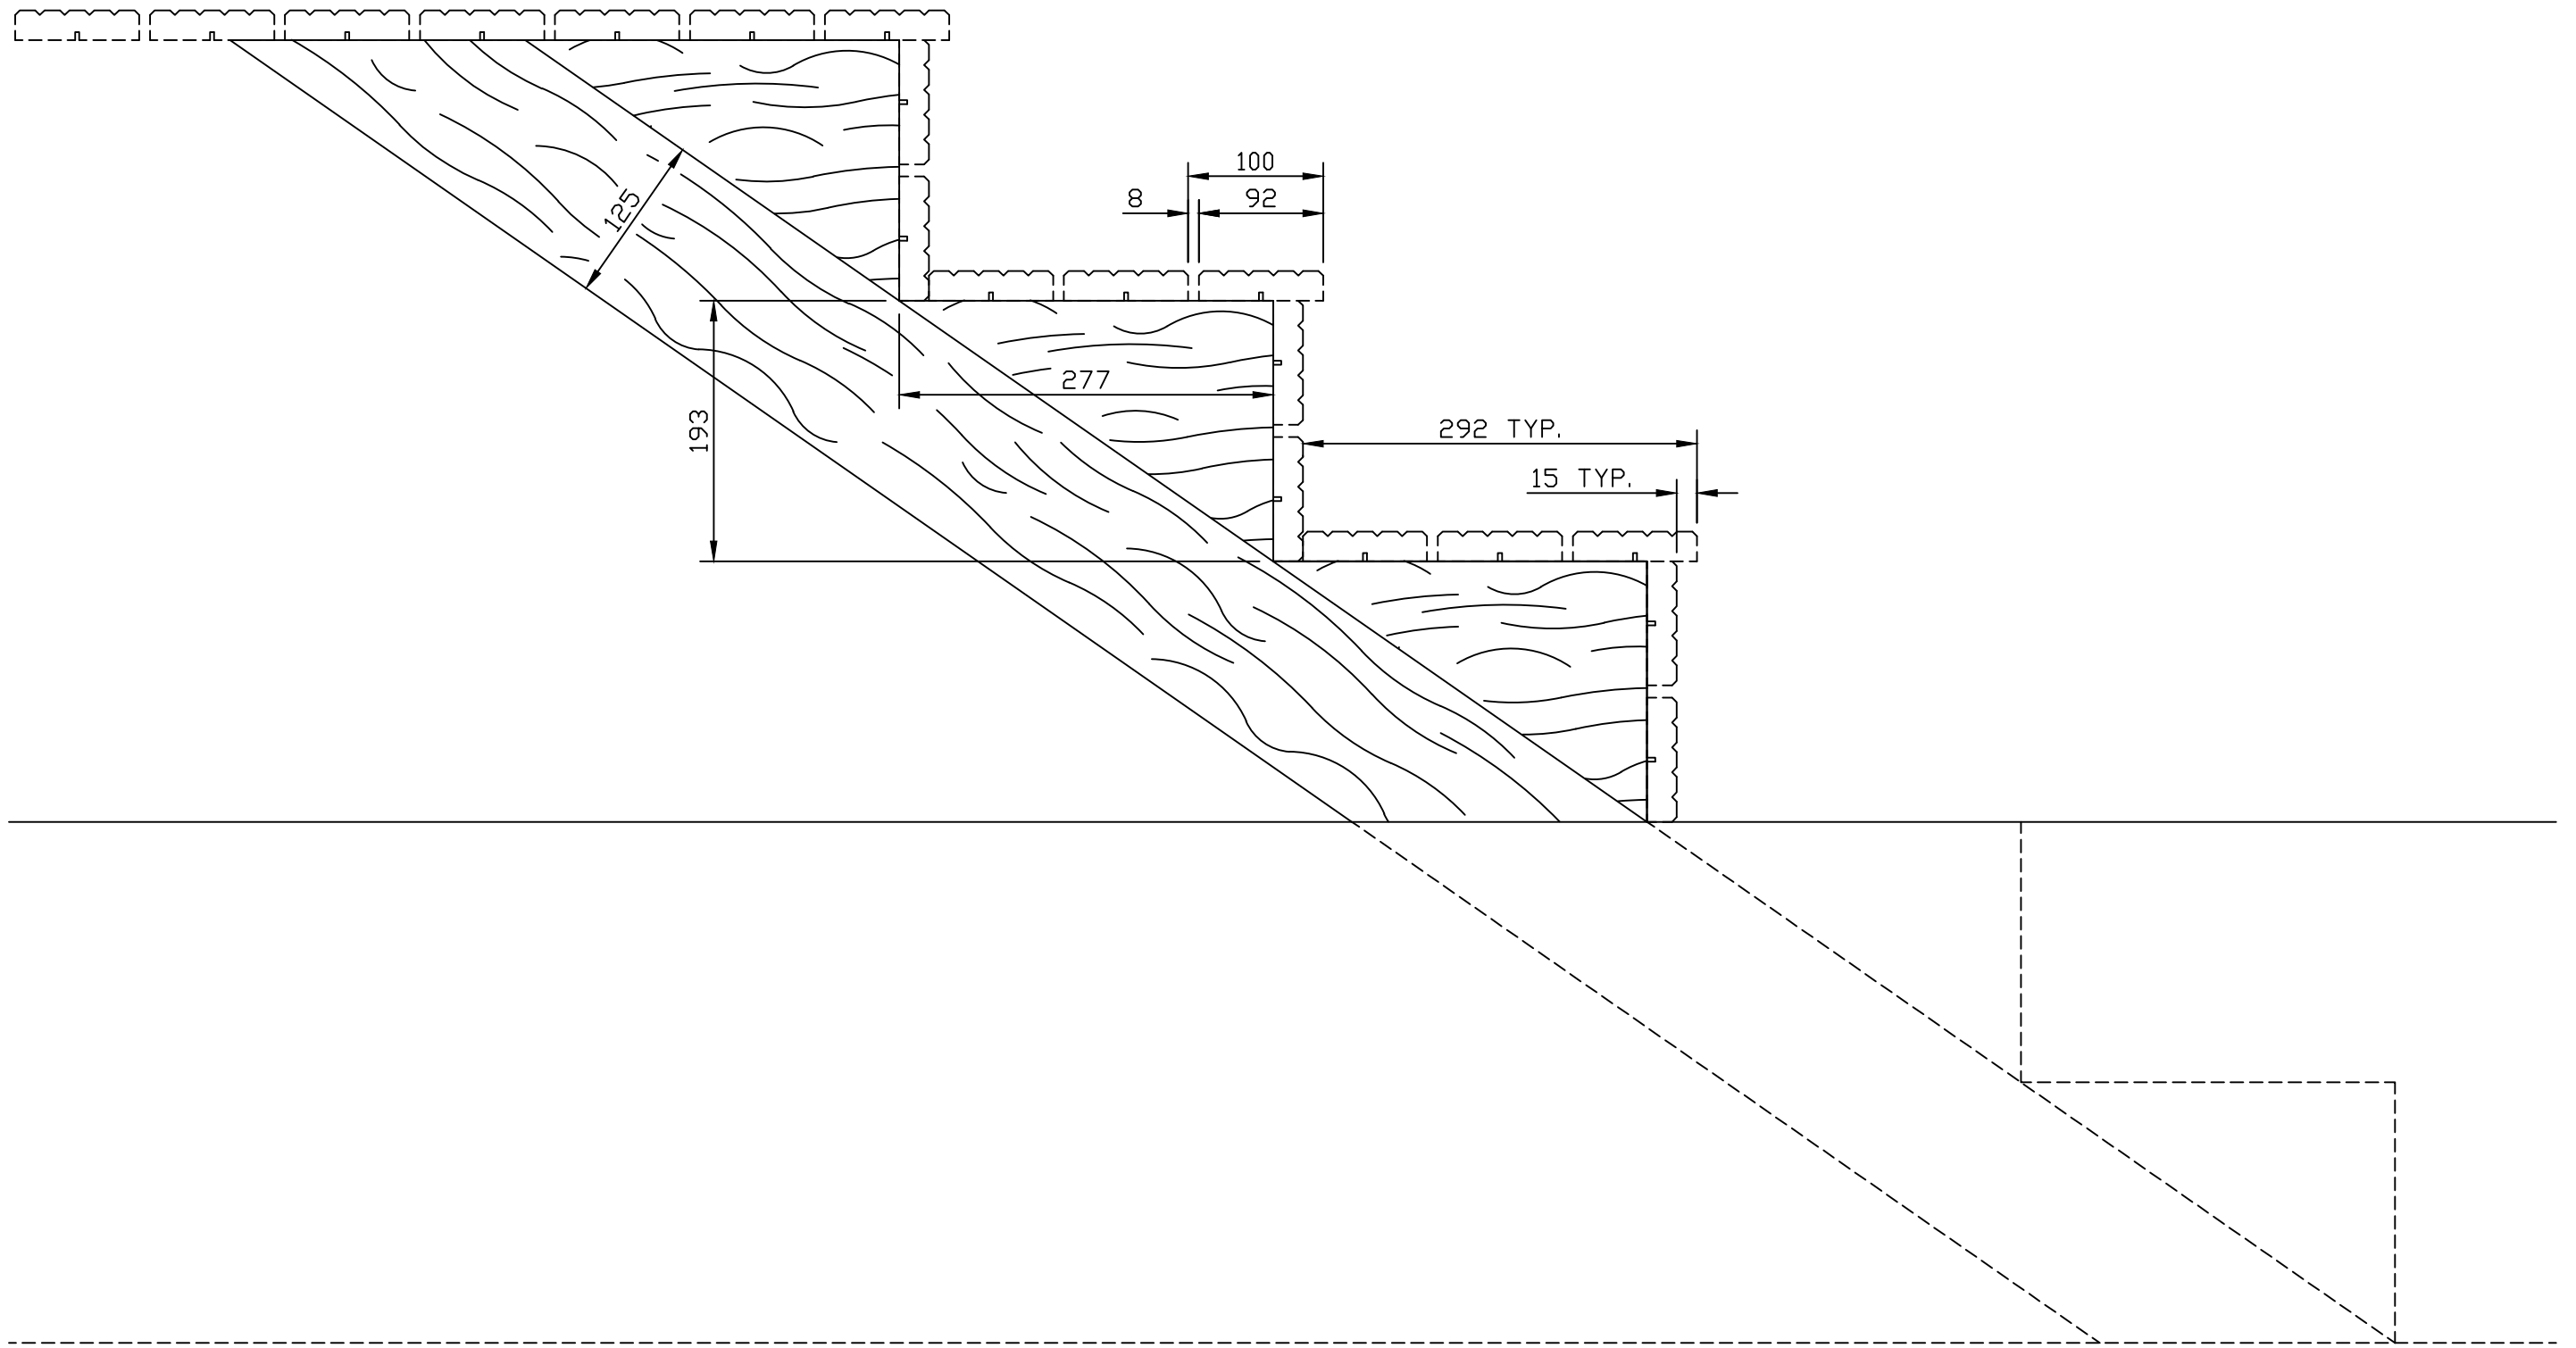

**Jacksons  
Fencing**

Stowting Common, Near Ashford,  
Kent. TN25 6BN  
Telephone: 01233 750393  
Fax: 01233 750403  
www.jacksons-fencing.co.uk  
www.jacksons-security.co.uk

This Drawing Is The Property Of H.S. Jackson & Son (Fencing) Ltd, And May Not Be Copied Or Reproduced In Any Way Without Prior Written Permission.

16/05/01 ORIGINAL ISSUE

Drawn	CAJ
Date	16/05/01
Checked	
Size	Scale
A3	1:5 U.O.S

TITLE  
STEP LAYOUT FOR THE  
DECKING RANGE.

CUSTOMER  
ACK No.

Drawing No.  
01 J7/04133