


DO NOT SCALE – IF IN DOUBT ASK

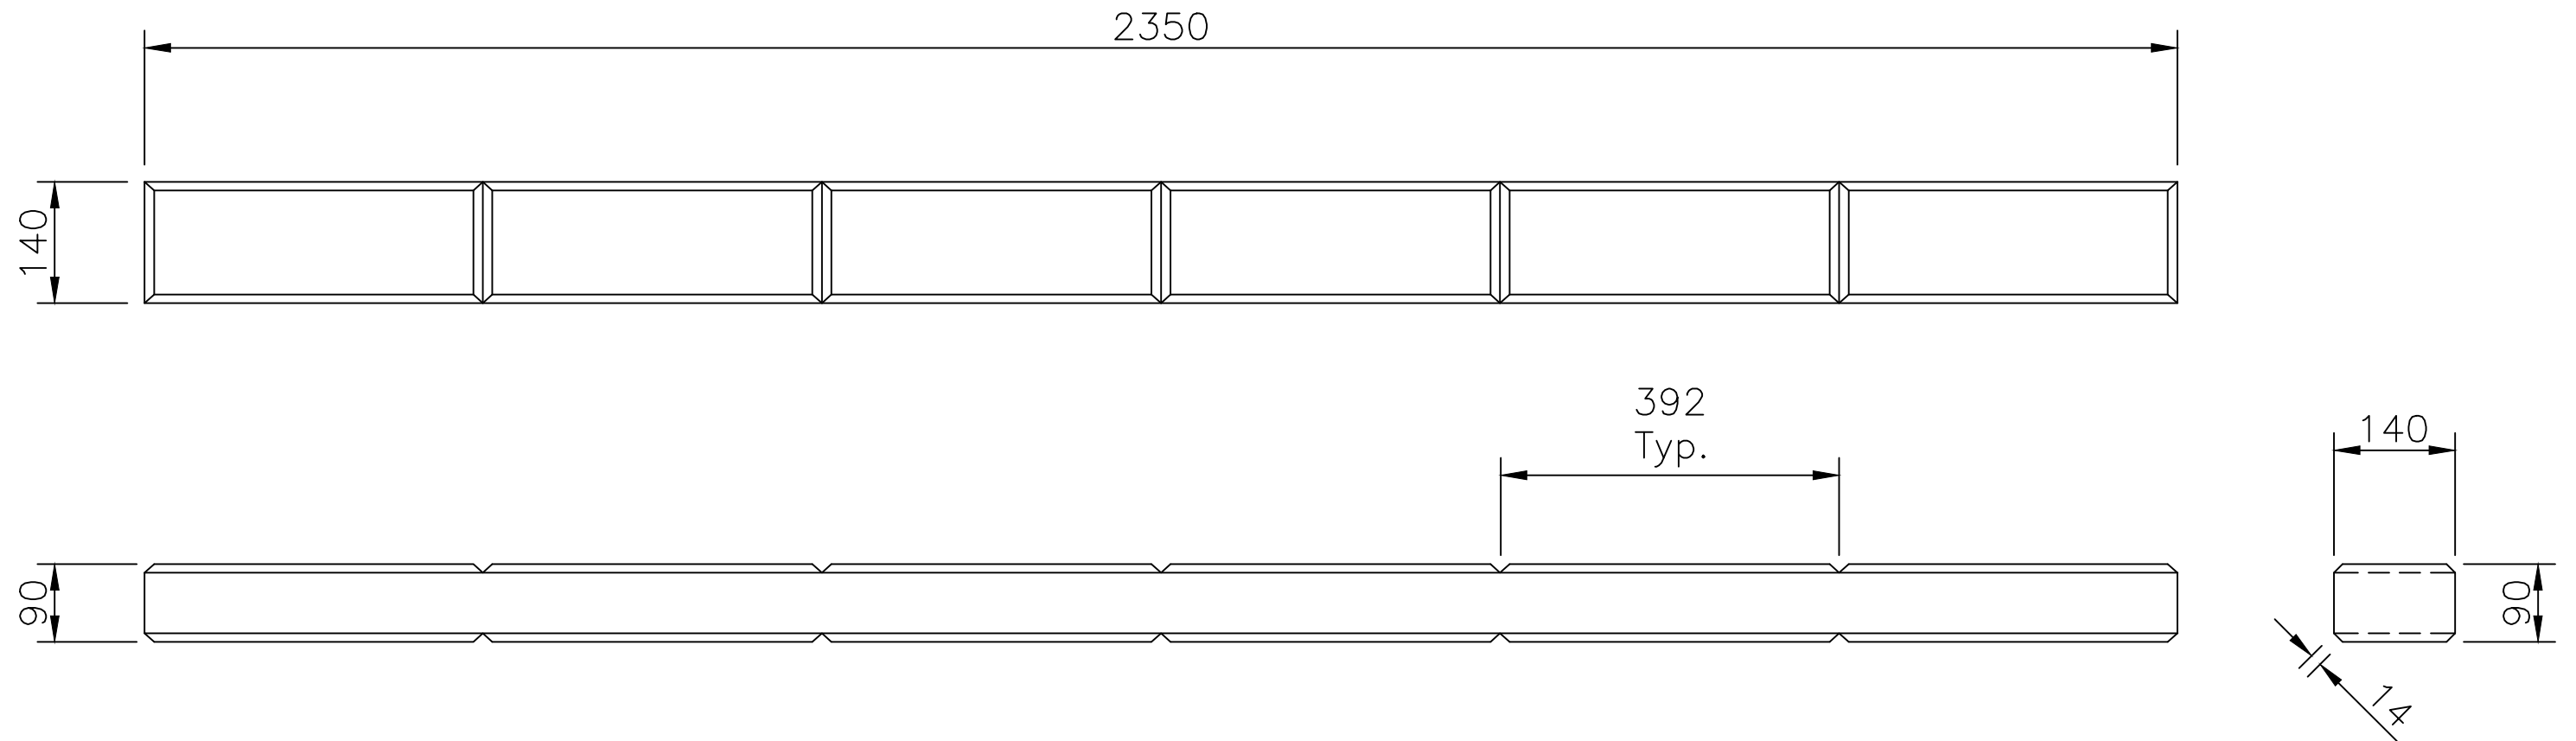

**Jacksons  
Fencing**

Stowting Common, Near Ashford,  
Kent. TN25 6BN  
Telephone: 01233 750393  
Fax: 01233 750403  
www.jacksons-fencing.co.uk  
www.jacksons-security.co.uk

This Drawing Is The Property Of H.S. Jackson & Son (Fencing) Ltd, And May Not Be Copied Or Reproduced In Any Way Without Prior Written Permission.

- ② 19/06/2017 Profile updated
- ① 09/05/06 2400Lg - 2350Lg
- ① 22/02/06 Original Issue

Drawn Chris J  
Date 22/02/06  
Checked  
Size A3 Scale 1:10 U.O.S

TITLE Jakwall (Grooved on 140mm Face) 2.35m Long  
Stock Code: 171800

CUSTOMER  
ACK No.

Drawing No.  
06 J7/01035  
Sheet 3