


DO NOT SCALE – IF IN DOUBT ASK

CHILHAM FENCING WITH SLOTTED POSTS

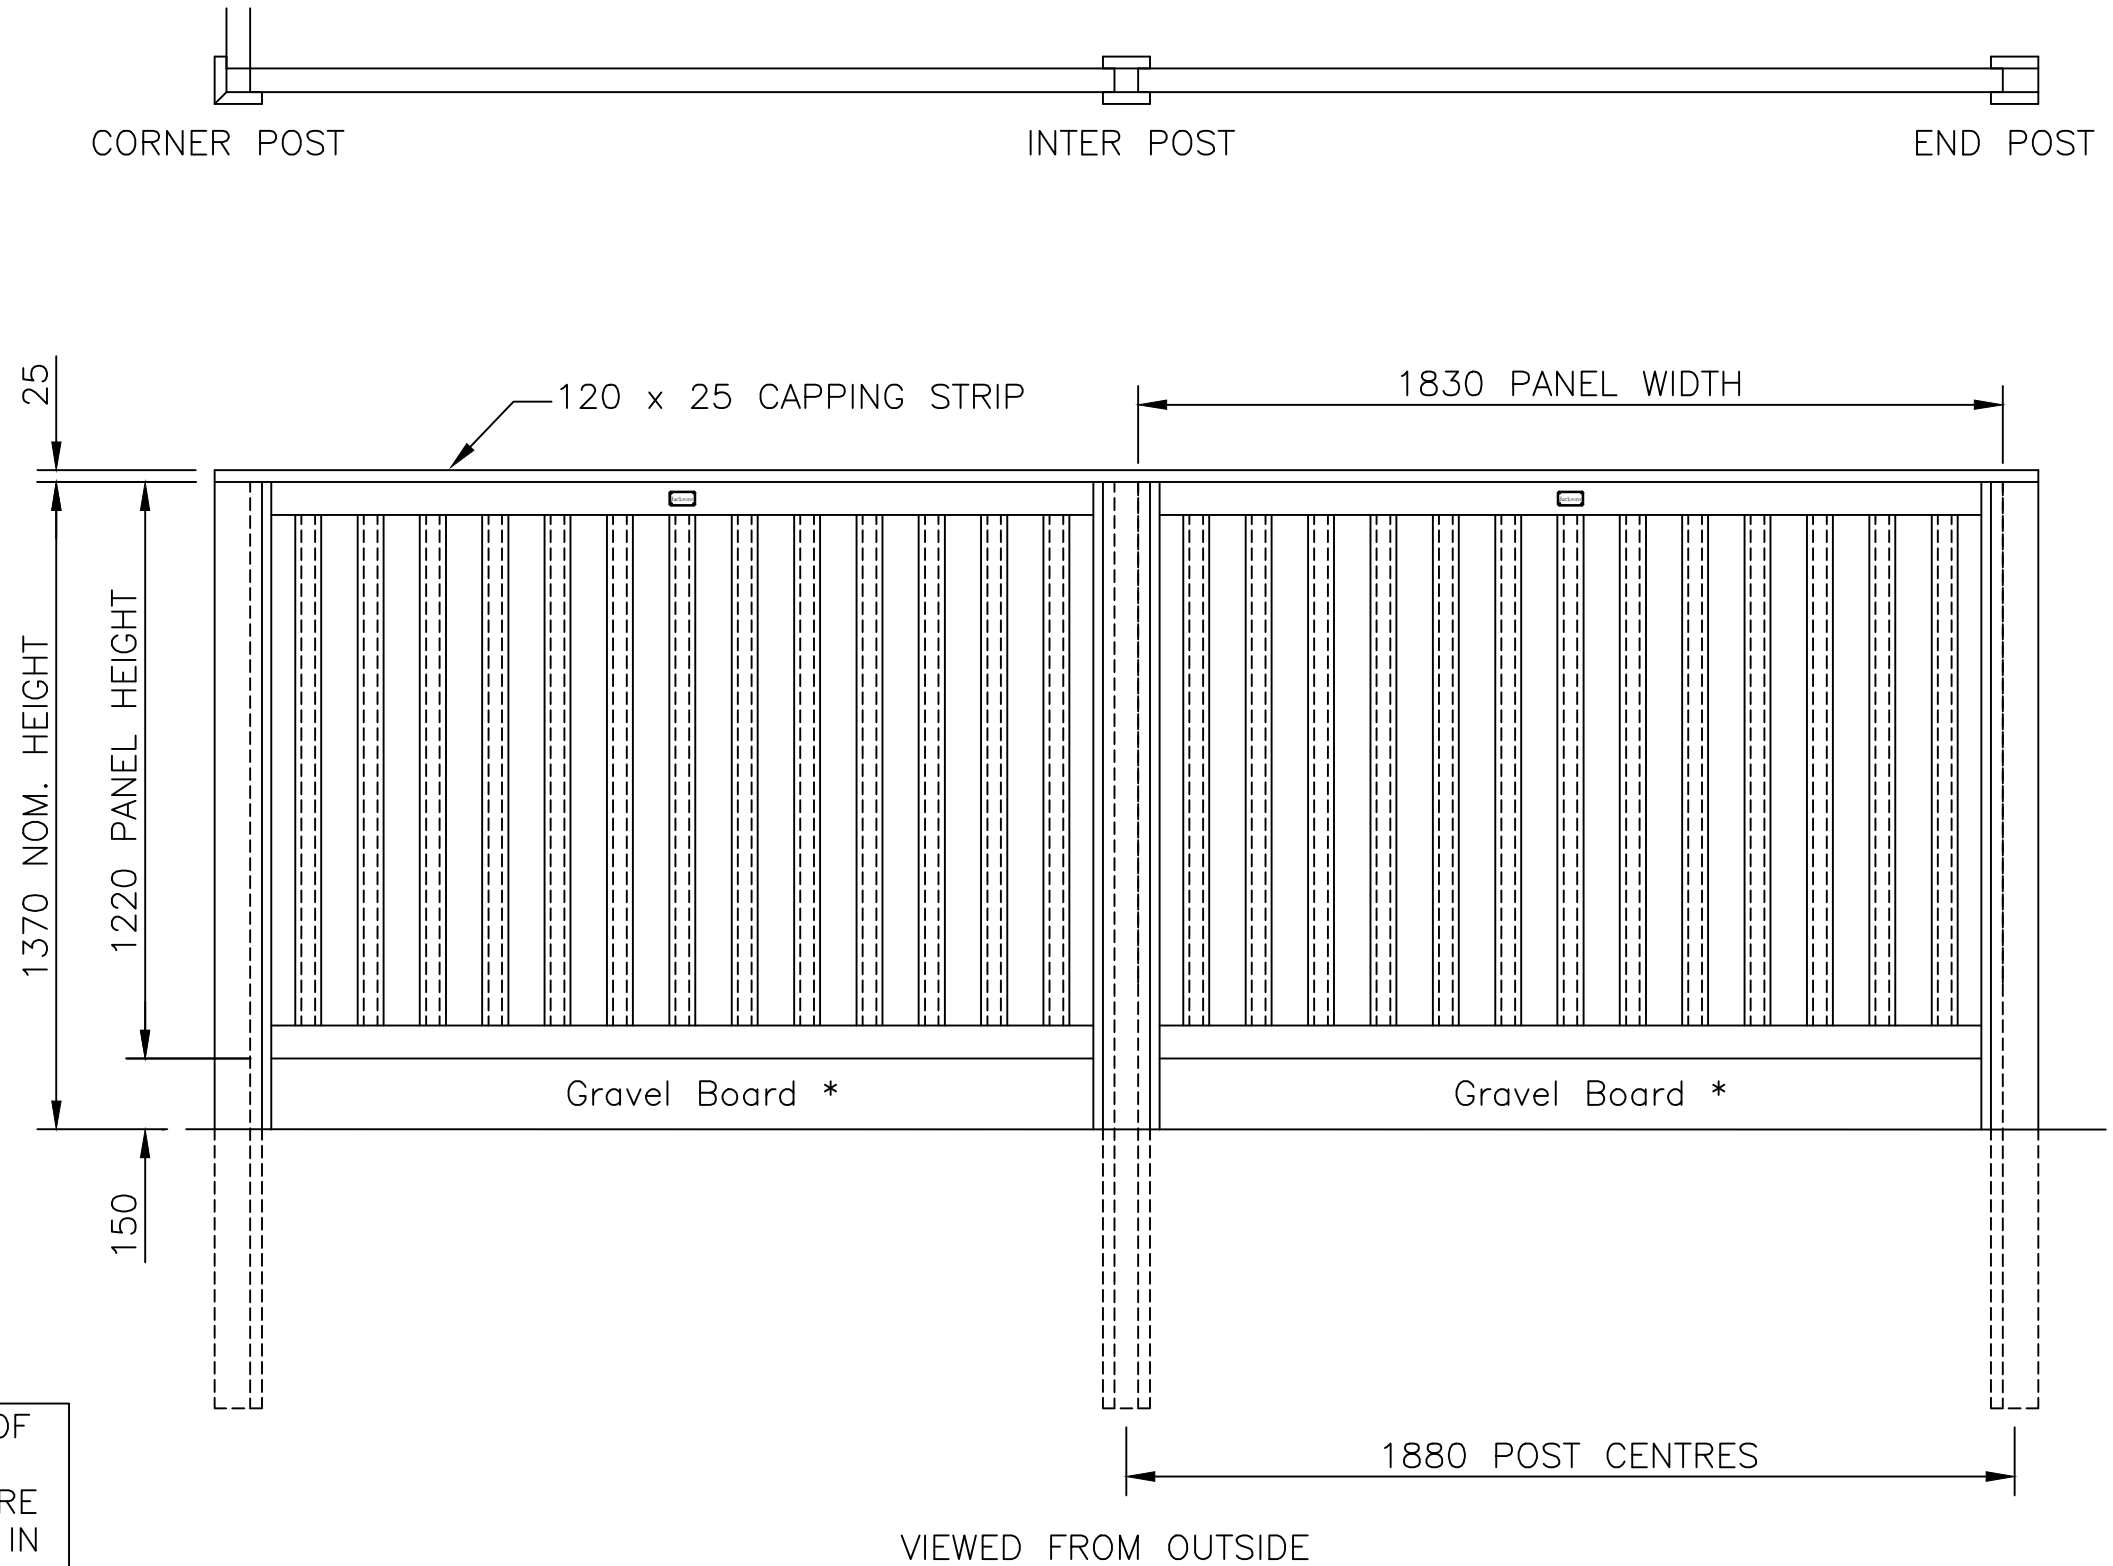

* TO MEET THE CONDITIONS OF THE 25-YEAR JAKCURE GUARANTEE, GRAVEL BOARDS ARE REQUIRED WHERE PANELS ARE IN CONTACT WITH THE GROUND

Jacksons Fencing

Stowting Common, Near Ashford,
Kent. TN25 6BN
Telephone: 01233 750393
Fax: 01233 750403
www.jacksons-fencing.co.uk
www.jacksons-security.co.uk

This Drawing Is The Property Of H.S. Jackson & Son (Fencing) Ltd, And May Not Be Copied Or Reproduced In Any Way Without Prior Written Permission.

- ② 07/11/18 Gravel Board Added
- ① 26/11/10 Vertical Details Amended
- ① 09/01/10 Original Issue

Drawn	WB	TITLE	1.22m HIGH CHILHAM FENCING
Date	09/01/10		
Checked		CUSTOMER	Drawing No.
Size	A4	ACK No.	10 J7/01151
Scale	1:16 U.O.S		Sheet 2 of 4