



120 X 25
BOARDS WITH
ROUNDED
SHOULDERS USED
FOR EDGING


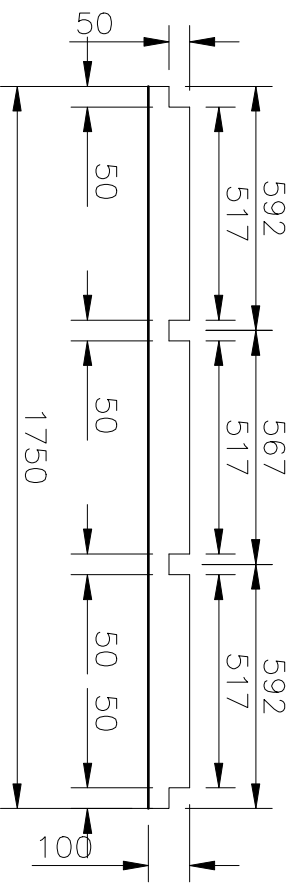


GROOVED DECKING
BOARDS 100 x 25 Nom.
(4" x 1" Nom.)

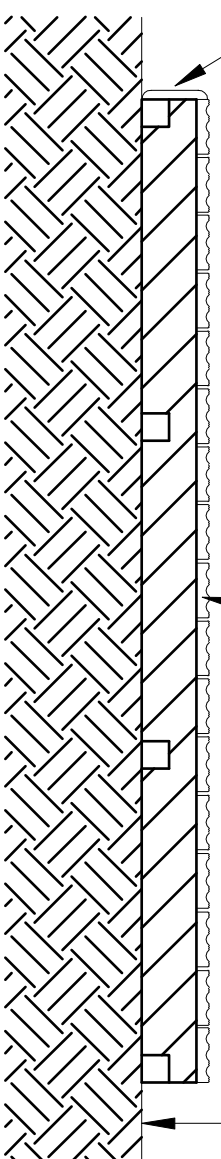


EXISTING
GROUND TO BE
FLAT & LEVEL
OVER ENTIRE
LENGTH

ELEVATION 'A'

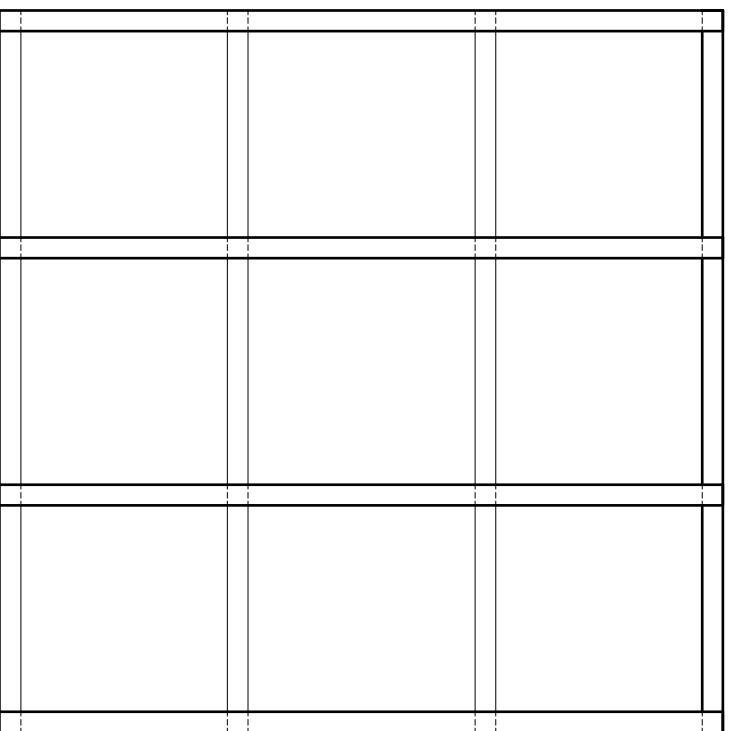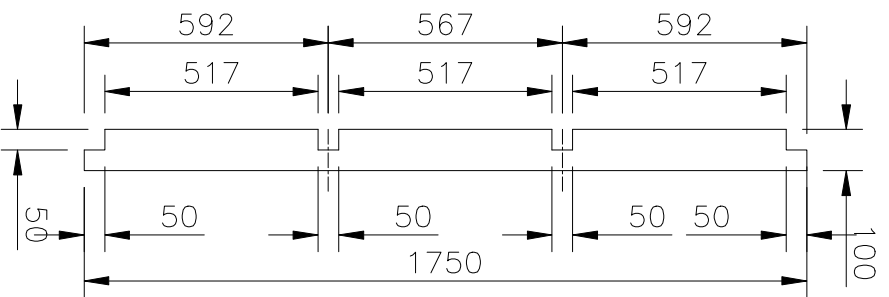

ELEVATION 'A'

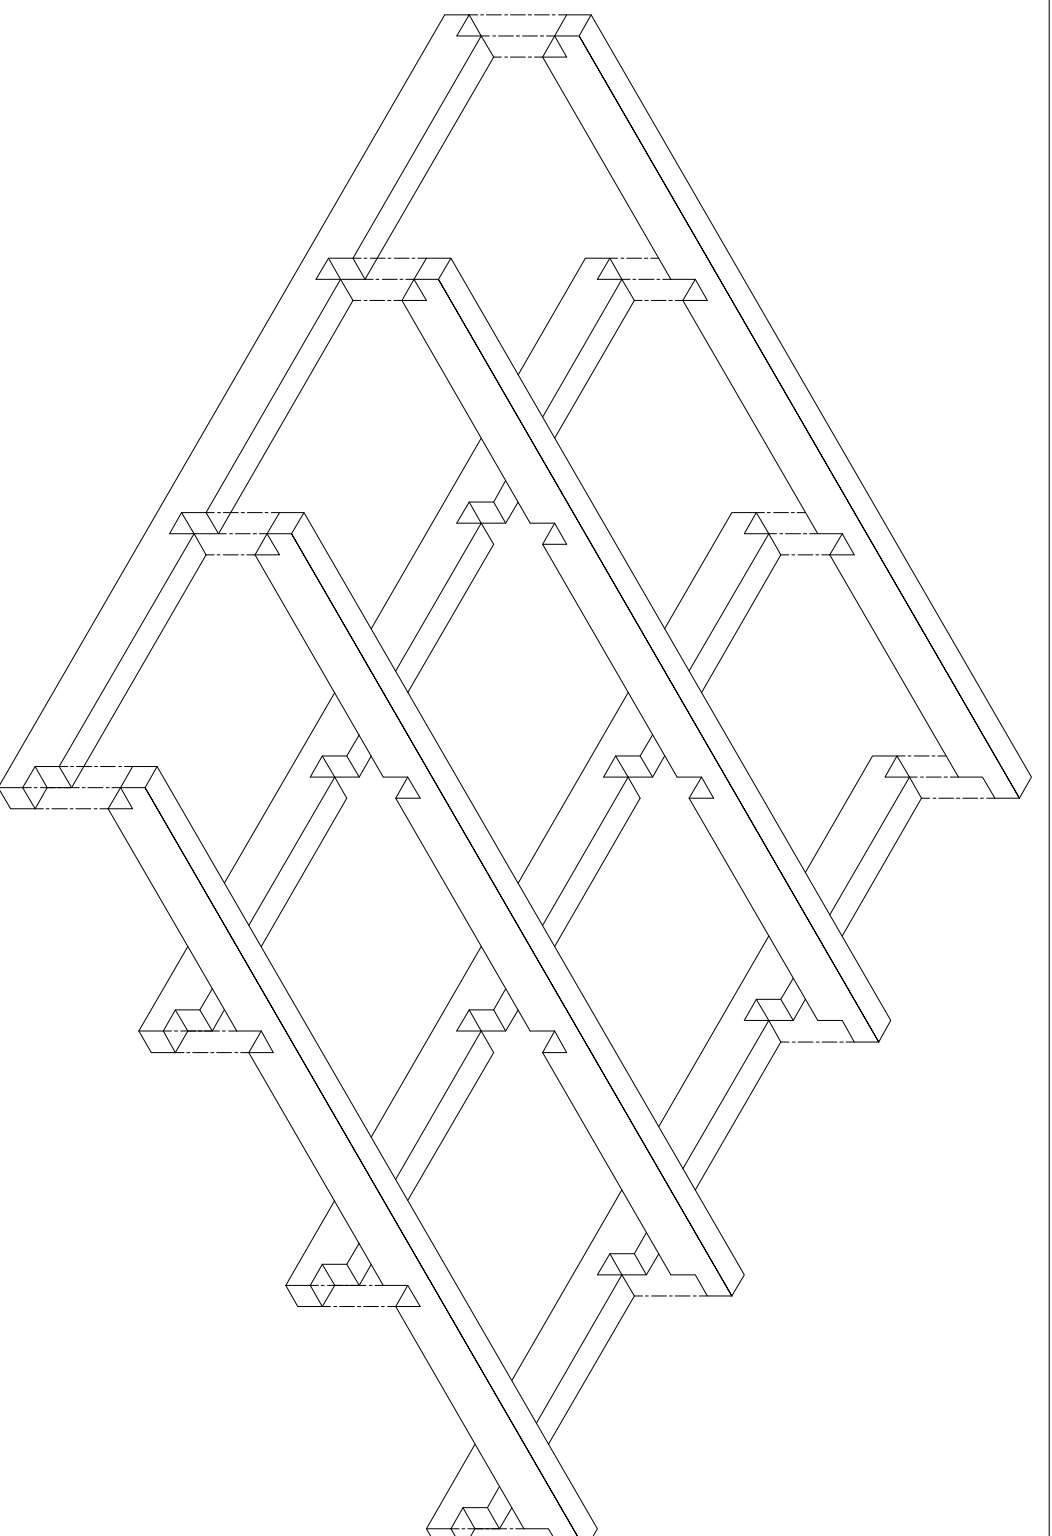

ISOMETRIC EXPLODED VIEW

JACKSONS

Stowting Common
Near Ashford,
KENT. TN25 6BN

FINE FENCING

Telephone : 01233 750393
Fax: 01233 750403
Int. Tel : +44 (0)1233 750393

This Drawing Is The Property Of H.S. Jackson & Son (Fencing) Ltd.
And May Not Be Copied Or Reproduced In Any Way Without Prior Written Permission.

- ③ 05/12/08 CENTRES REVISED
- ② 03/12/08 HATCHING ADDED
- ① 04/02/08 ORIGINAL ISSUE

Drawn	CP
Date	04/02/08
Checked	
Size	A3
Scale	N.T.S U.O.S

TITLE	JACKSONS DECKING 1.8M X 1.8M KIT
CUSTOMER	
ACK No.	

Drawing No. 99 J7/04104
Sheet 2 of 4