


DO NOT SCALE – IF IN DOUBT ASK

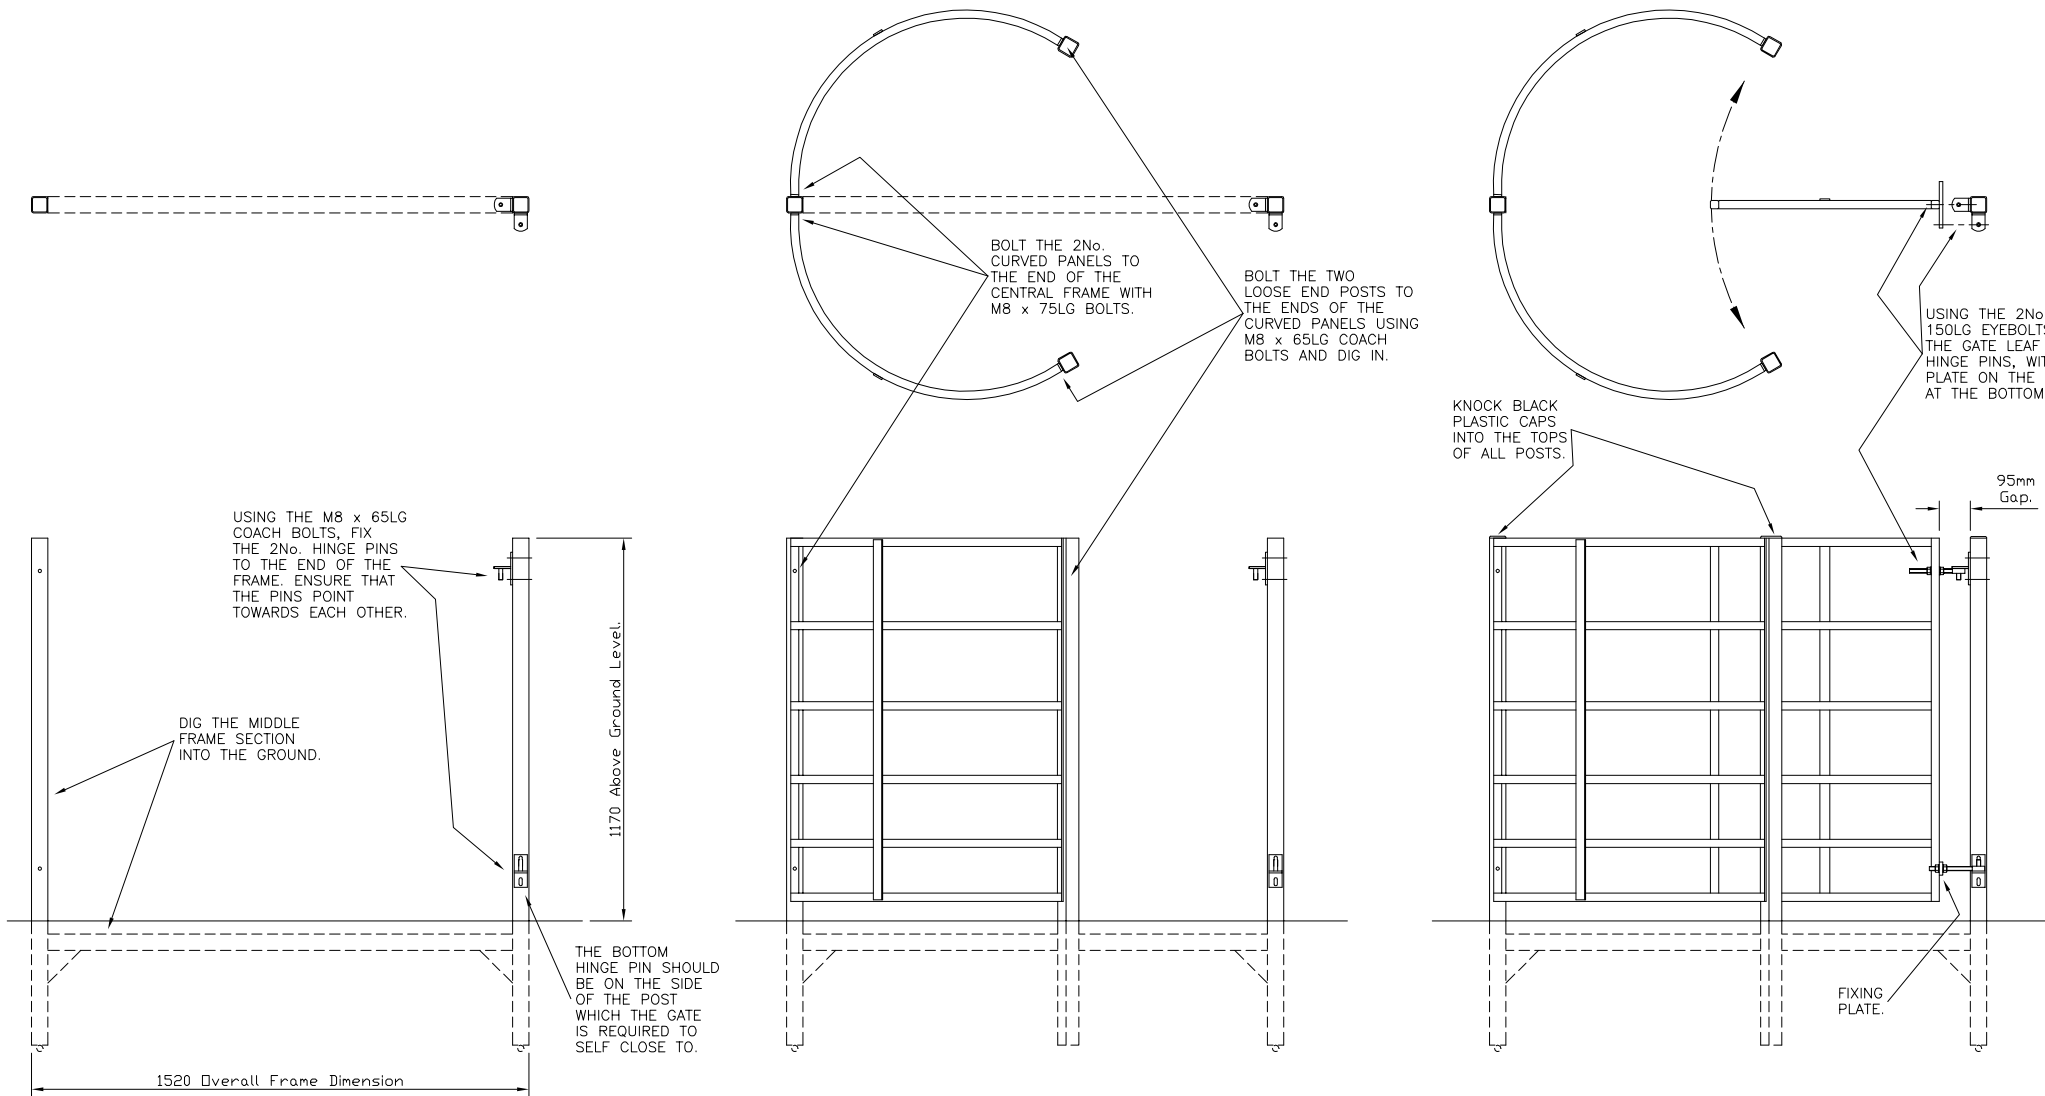

**Jacksons**  
**FINE FENCING**

Stowing Common  
Near Ashford,  
KENT. TN25 6BN  
Telephone : 01233 750393  
Fax: 01233 750403  
Int. Tel : +44 (0)1233 750393

This Drawing Is The Property Of H.S. Jackson & Son (Fencing) Ltd.  
And May Not Be Copied Or Reproduced In Any Way Without Prior Written Permission.

- ② 28/07/06 Frame Size Added
- ① 17/05/05 Hinges Modified
- ① 15/05/01 ORIGINAL ISSUE

Drawn CAJ  
Date 18/05/01  
Checked  
Size A3 Scale N.T.S U.O.S

TITLE  
KISSING GATE  
INSTALLATION DETAILS

CUSTOMER  
ACK No.

Drawing No.  
01 J7/02129  
Sheet 6 of 13