



MESH DETAILS
(SCALE 1:5)

FIXING DETAILS

BASEPLATE SLOTTED FOR M12 CHEMICAL FIXINGS

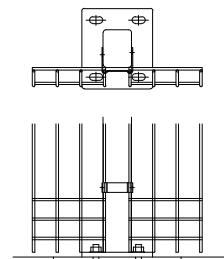

OPTIONAL BASEPLATED POSTS
(SCALE 1:16)

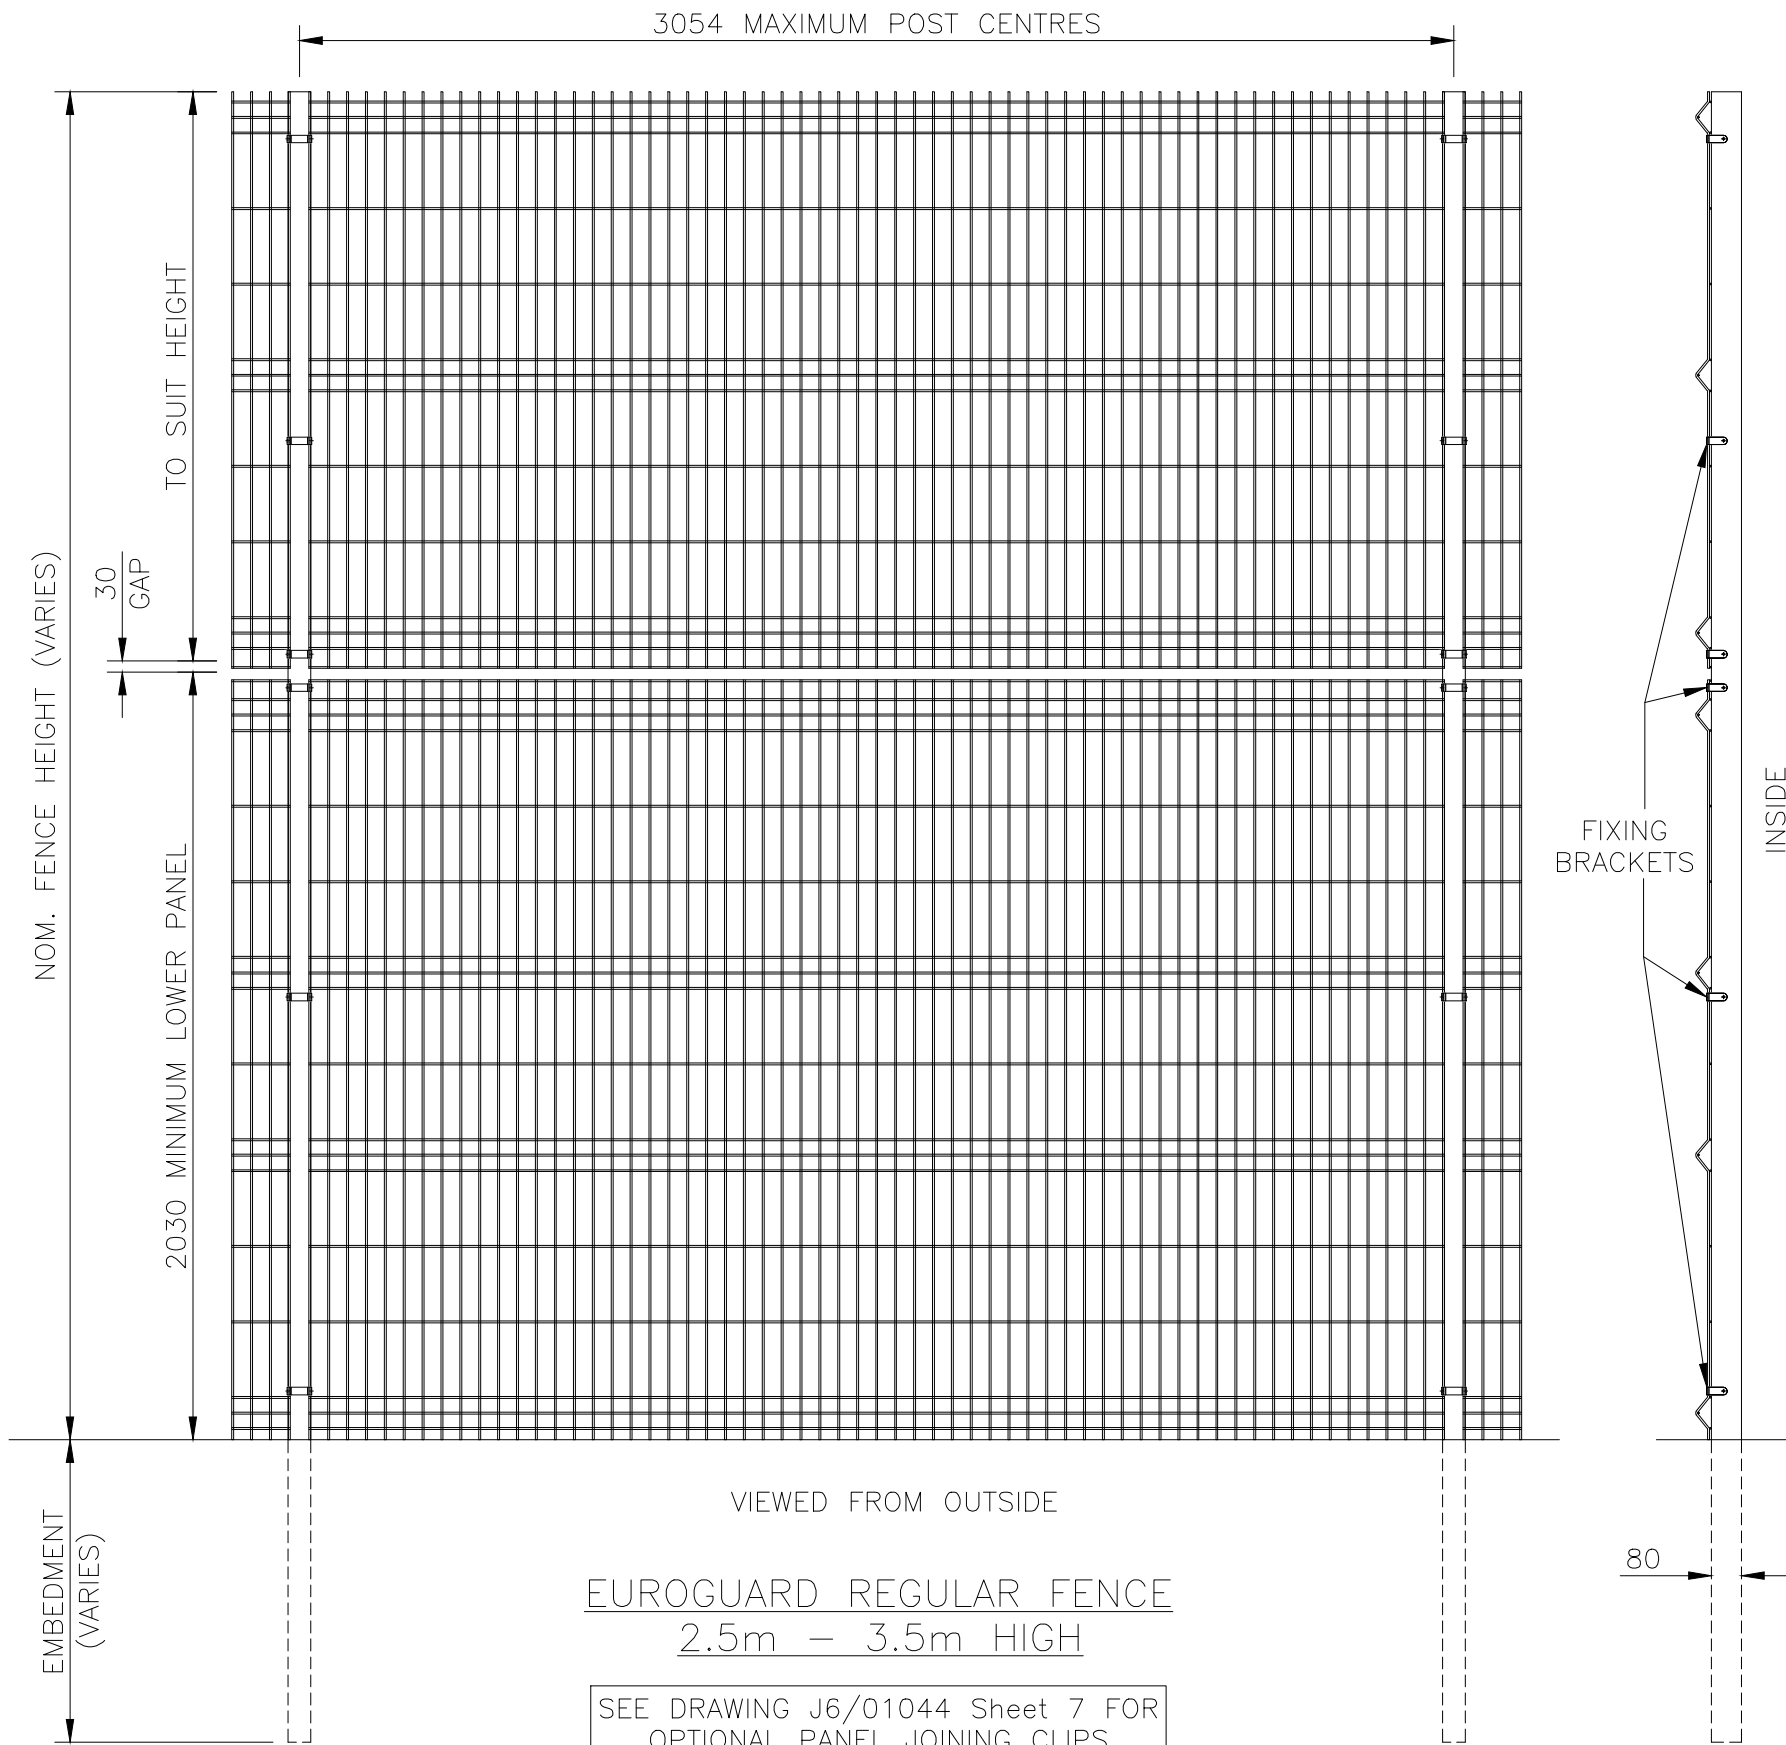

EUROGUARD REGULAR FENCE
2.5m – 3.5m HIGH

SEE DRAWING J6/01044 Sheet 7 FOR
OPTIONAL PANEL JOINING CLIPS

NOTES.

ALL DIMENSIONS ARE IN mm (U.N.O)
GAPS UNDERNEATH GATES & FENCING
ARE NOMINAL DUE TO GROUND LEVELS.

Materials.

FENCE POSTS – 80 x 60 RHS (TYPICAL)
(ASSESS TO SUIT SITE LOCATION)
MESH WIRES – ϕ 5mm

Finish.

GALVANISED TO BS EN ISO 1461
POWDER COATED: IF REQUIRED

Jacksons Fencing

Stowting Common, Near Ashford,
Kent. TN25 6BN
Telephone: 01233 750393
Fax: 01233 750403
www.jacksons-fencing.co.uk
www.jacksons-security.co.uk

DO NOT SCALE – IF IN DOUBT ASK

- ② 21/02/2020 NEW BORDER + NOTES
- ① 26/02/11 50mm Wire Centres
- ① 28/09/06 Original Issue

Drawn S.Leeper
Date 28/09/2006
Checked WB
Size A3
Scale 1:20 U.O.S

TITLE SALES DRAWING FOR EUROGUARD
REGULAR FENCING 2.5m – 3.5m HIGH
CUSTOMER
ACK No.
Drawing No.
J6/01065
Sheet 1