

DO NOT SCALE – IF IN DOUBT ASK



200700C3 – SHORT RISER

200700C4 – LONG RISER



200700C6 – MORTICE POST (4)

200700C7 – 1.15mLg RAIL

200700C8 – 175mm x 50mm TREAD BOARD

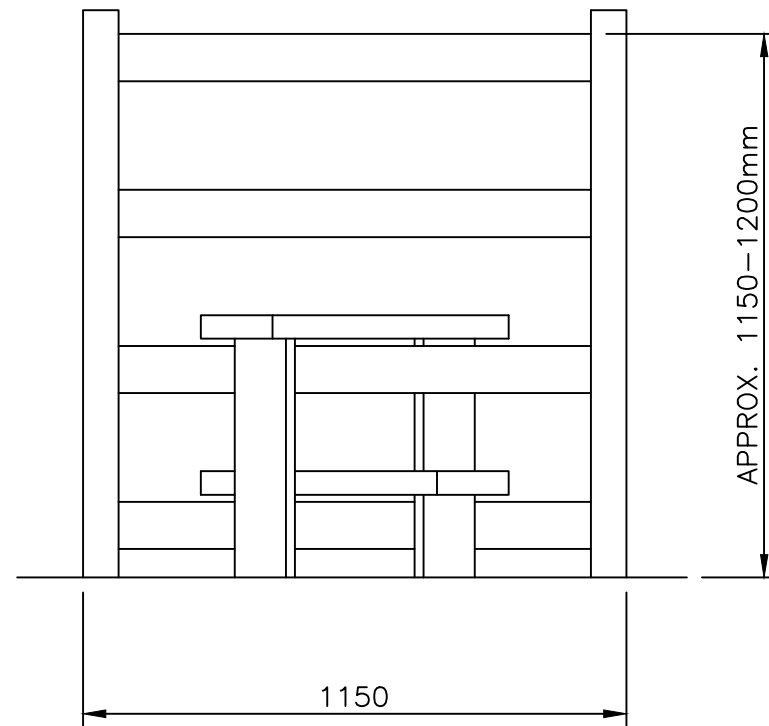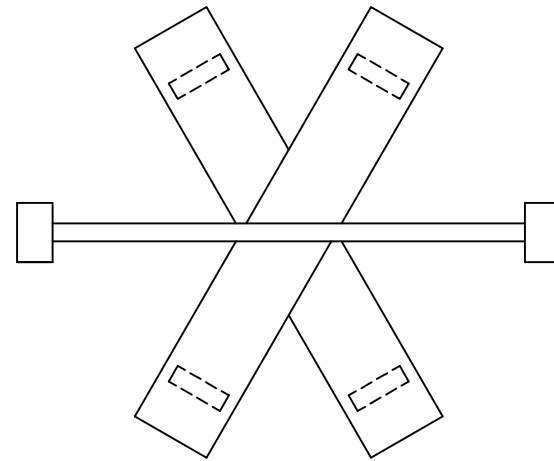

STANDARD OPTION

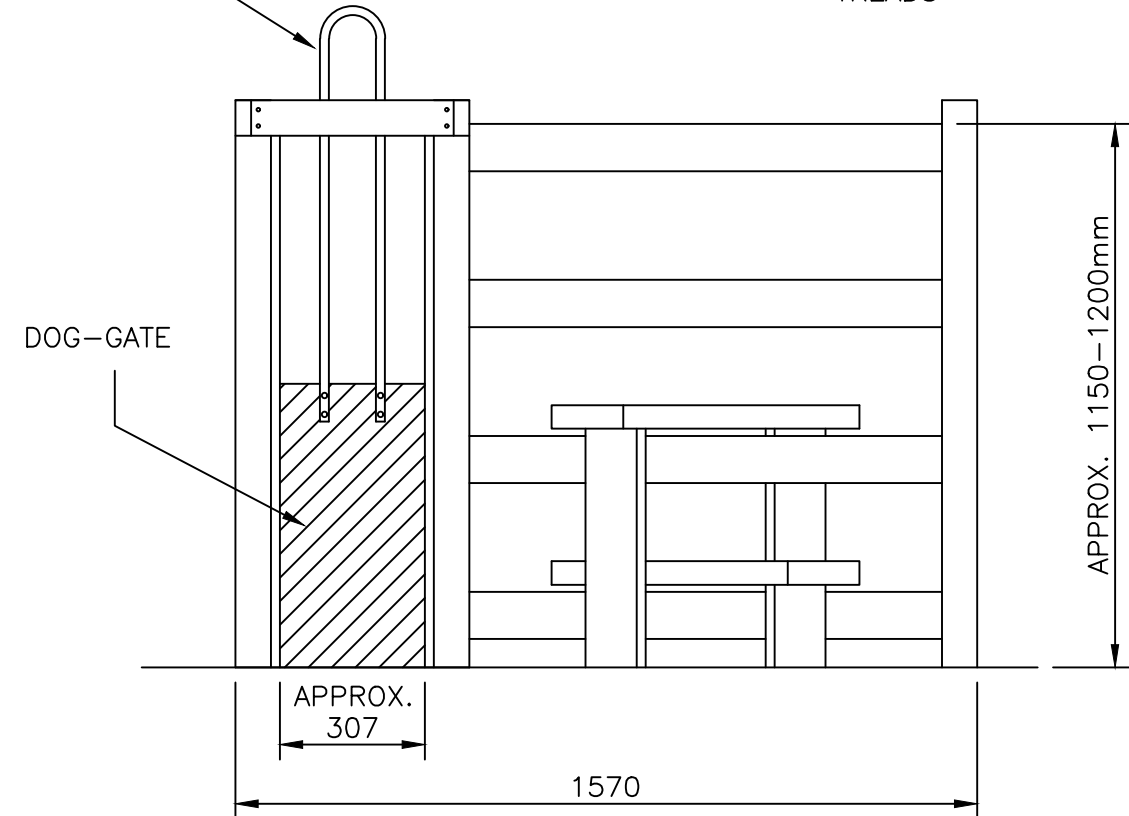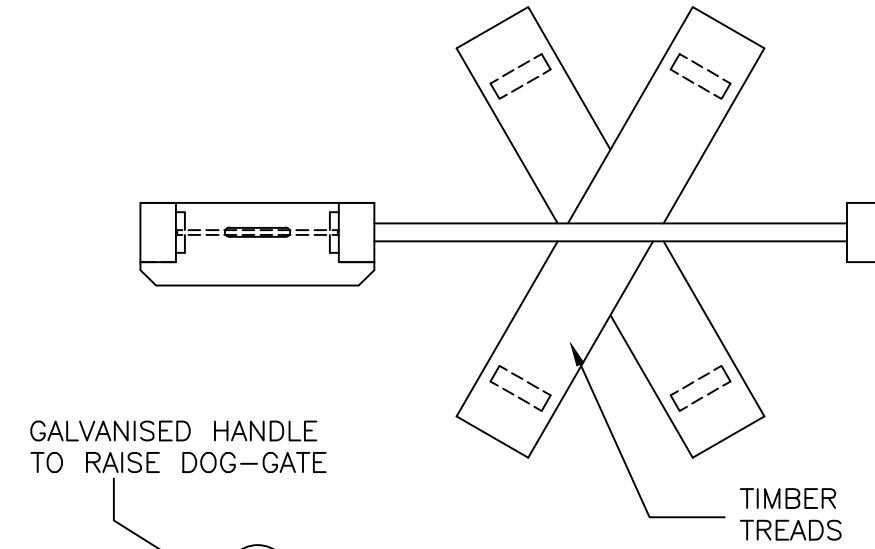

ALTERNATIVE OPTION WITH DOG-GATE

**Jacksons  
Fencing**

Stowting Common, Near Ashford,  
Kent. TN25 6BN  
Telephone: 01233 750393  
Fax: 01233 750403  
www.jacksons-fencing.co.uk  
www.jacksons-security.co.uk

This Drawing Is The Property Of H.S. Jackson & Son (Fencing) Ltd, And May Not Be Copied Or Reproduced In Any Way Without Prior Written Permission.

24/10/14 Original Issue

Drawn	Liam
Date	24/10/14
Checked	
Size	Scale 1:16 U.O.S
A3	

TITLE	Timber Stile and Dog-Gate/Stile Combination layouts
CUSTOMER	
ACK No.	
Drawing No.	J7/04192